




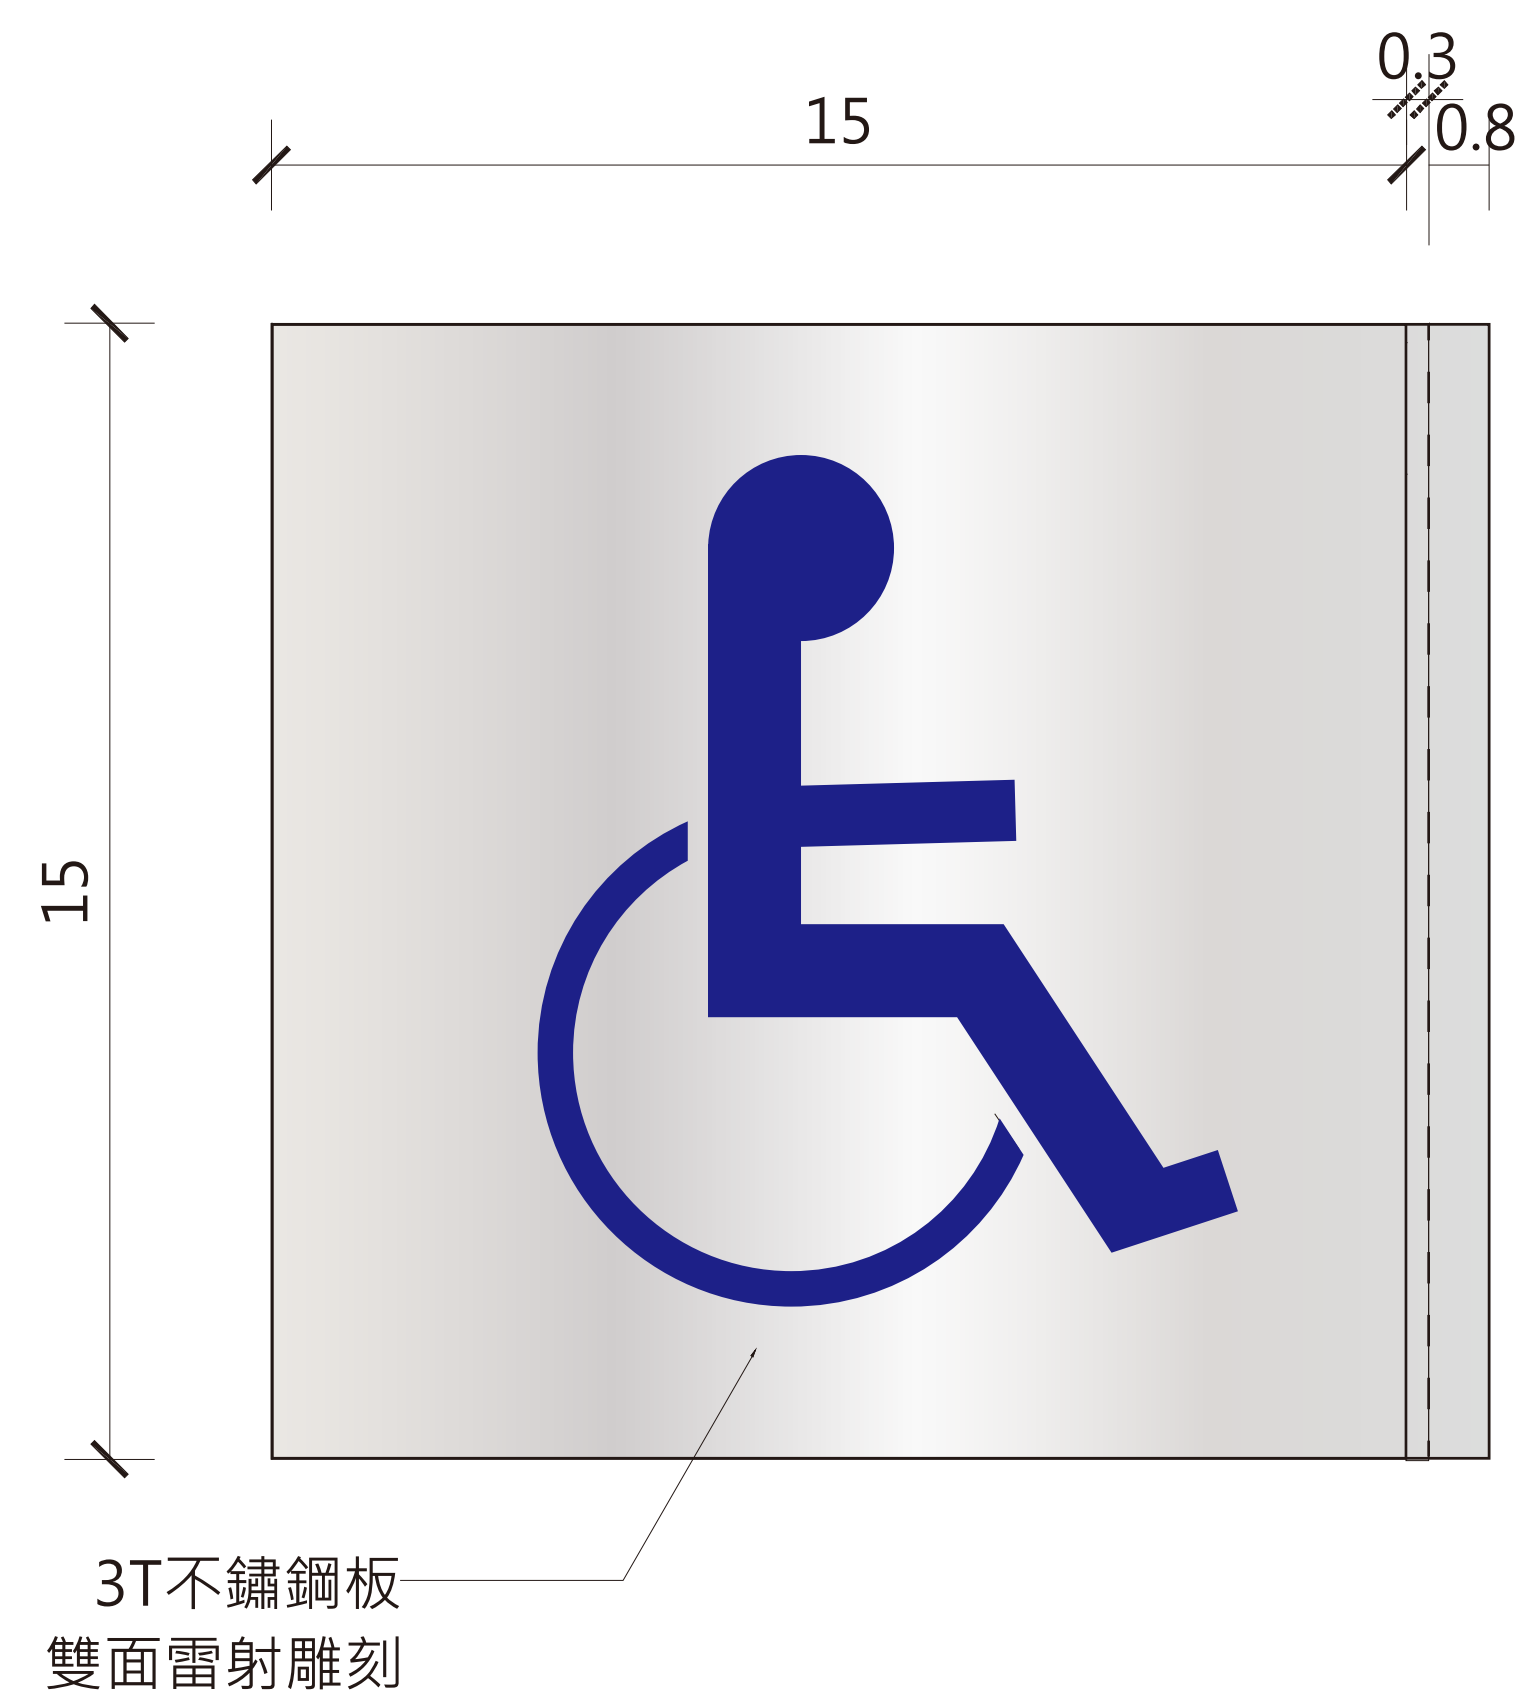


3 無障礙廁所指標平面圖x1
Scale: 1/3(A3) Units:cm
1/1.5(A1)

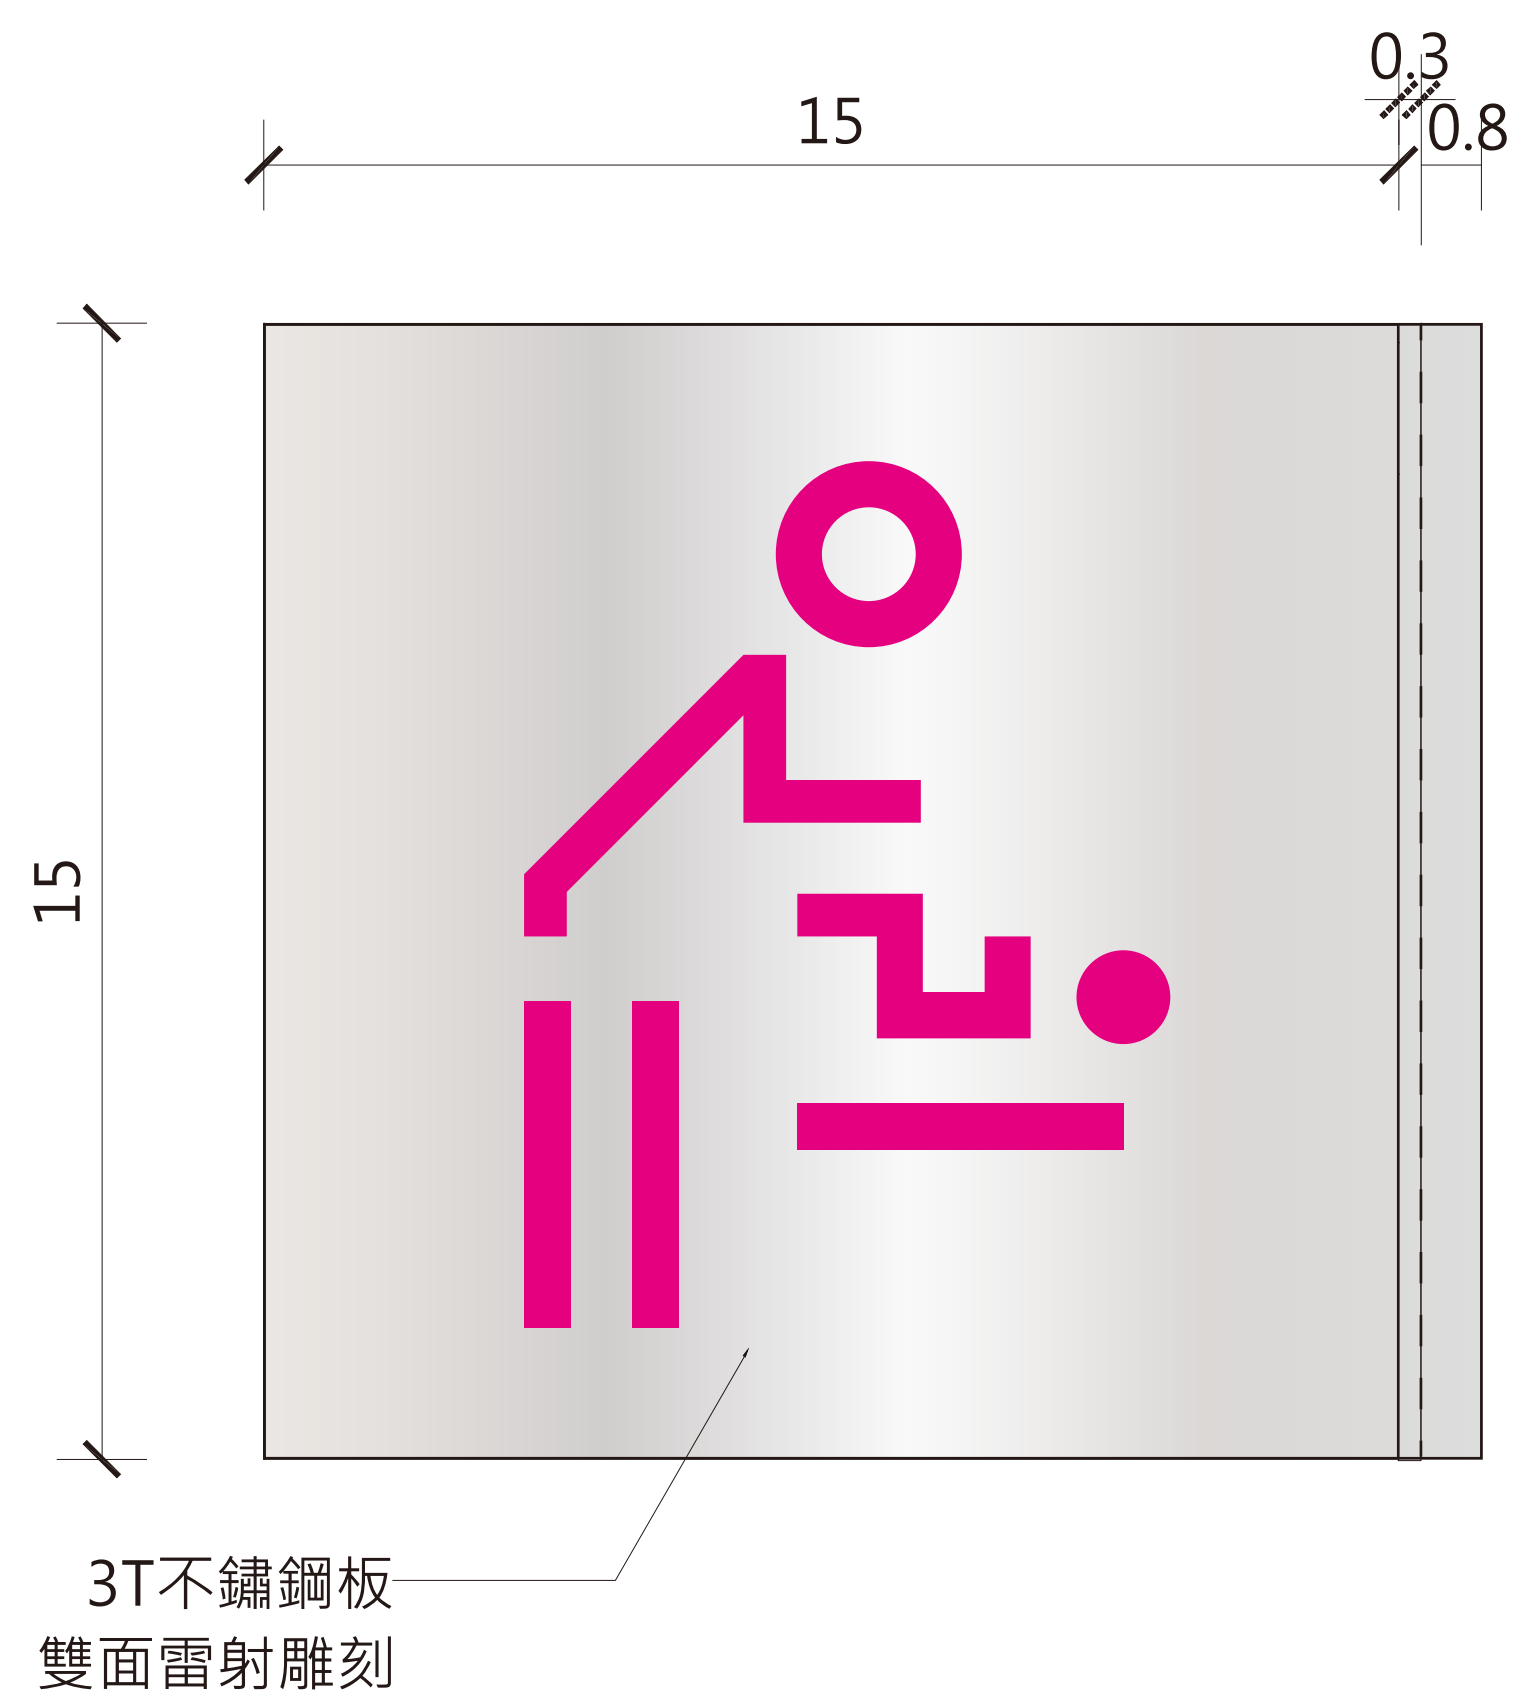


4 親子廁所指標平面圖x1
Scale: 1/3(A3) Units:cm
1/1.5(A1)

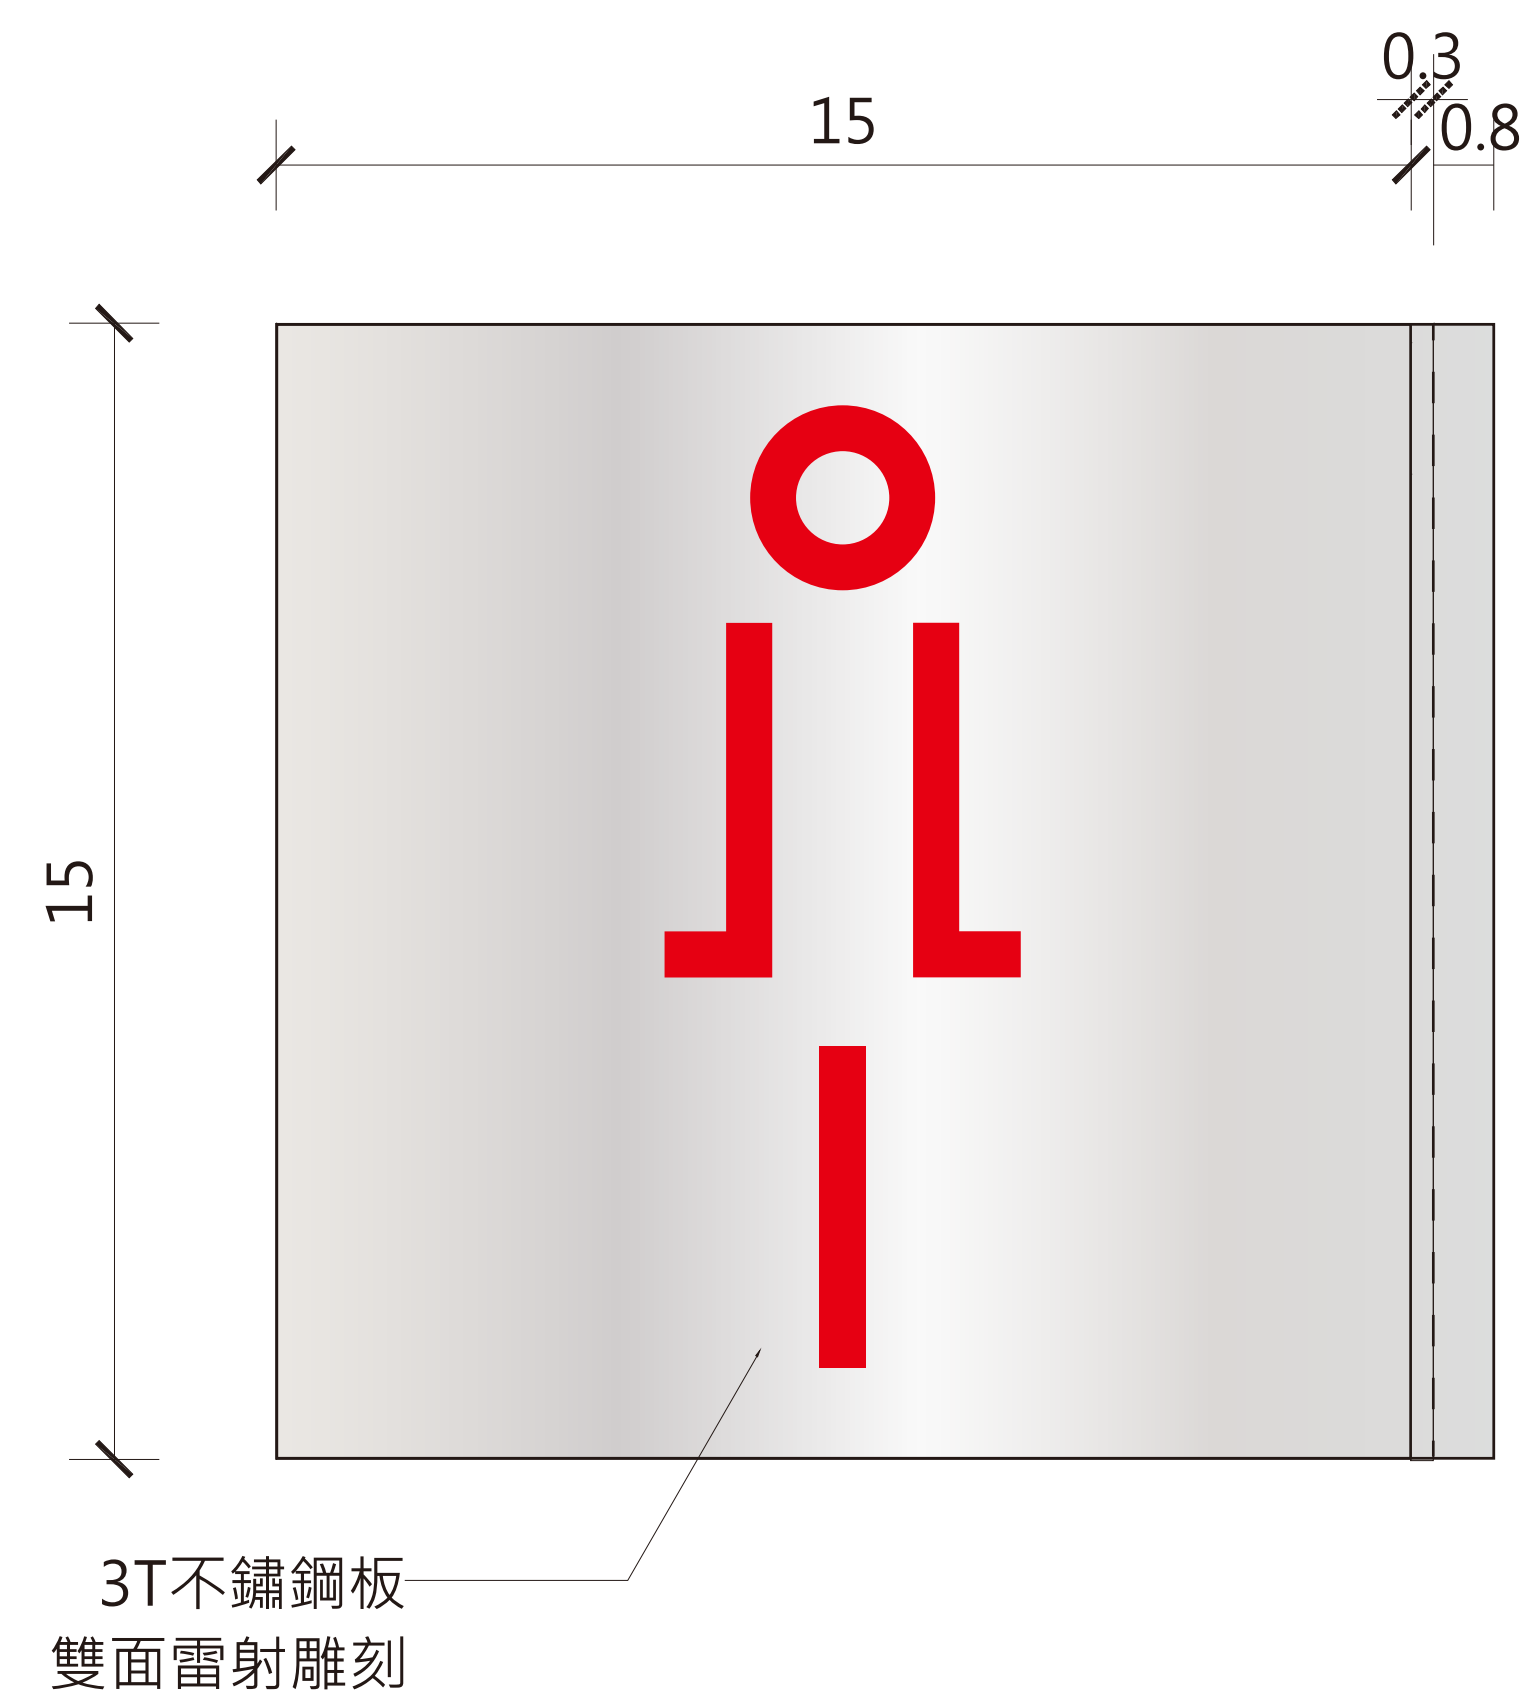


5 女生廁所指標平面圖x1
Scale: 1/3(A3) Units:cm
1/1.5(A1)

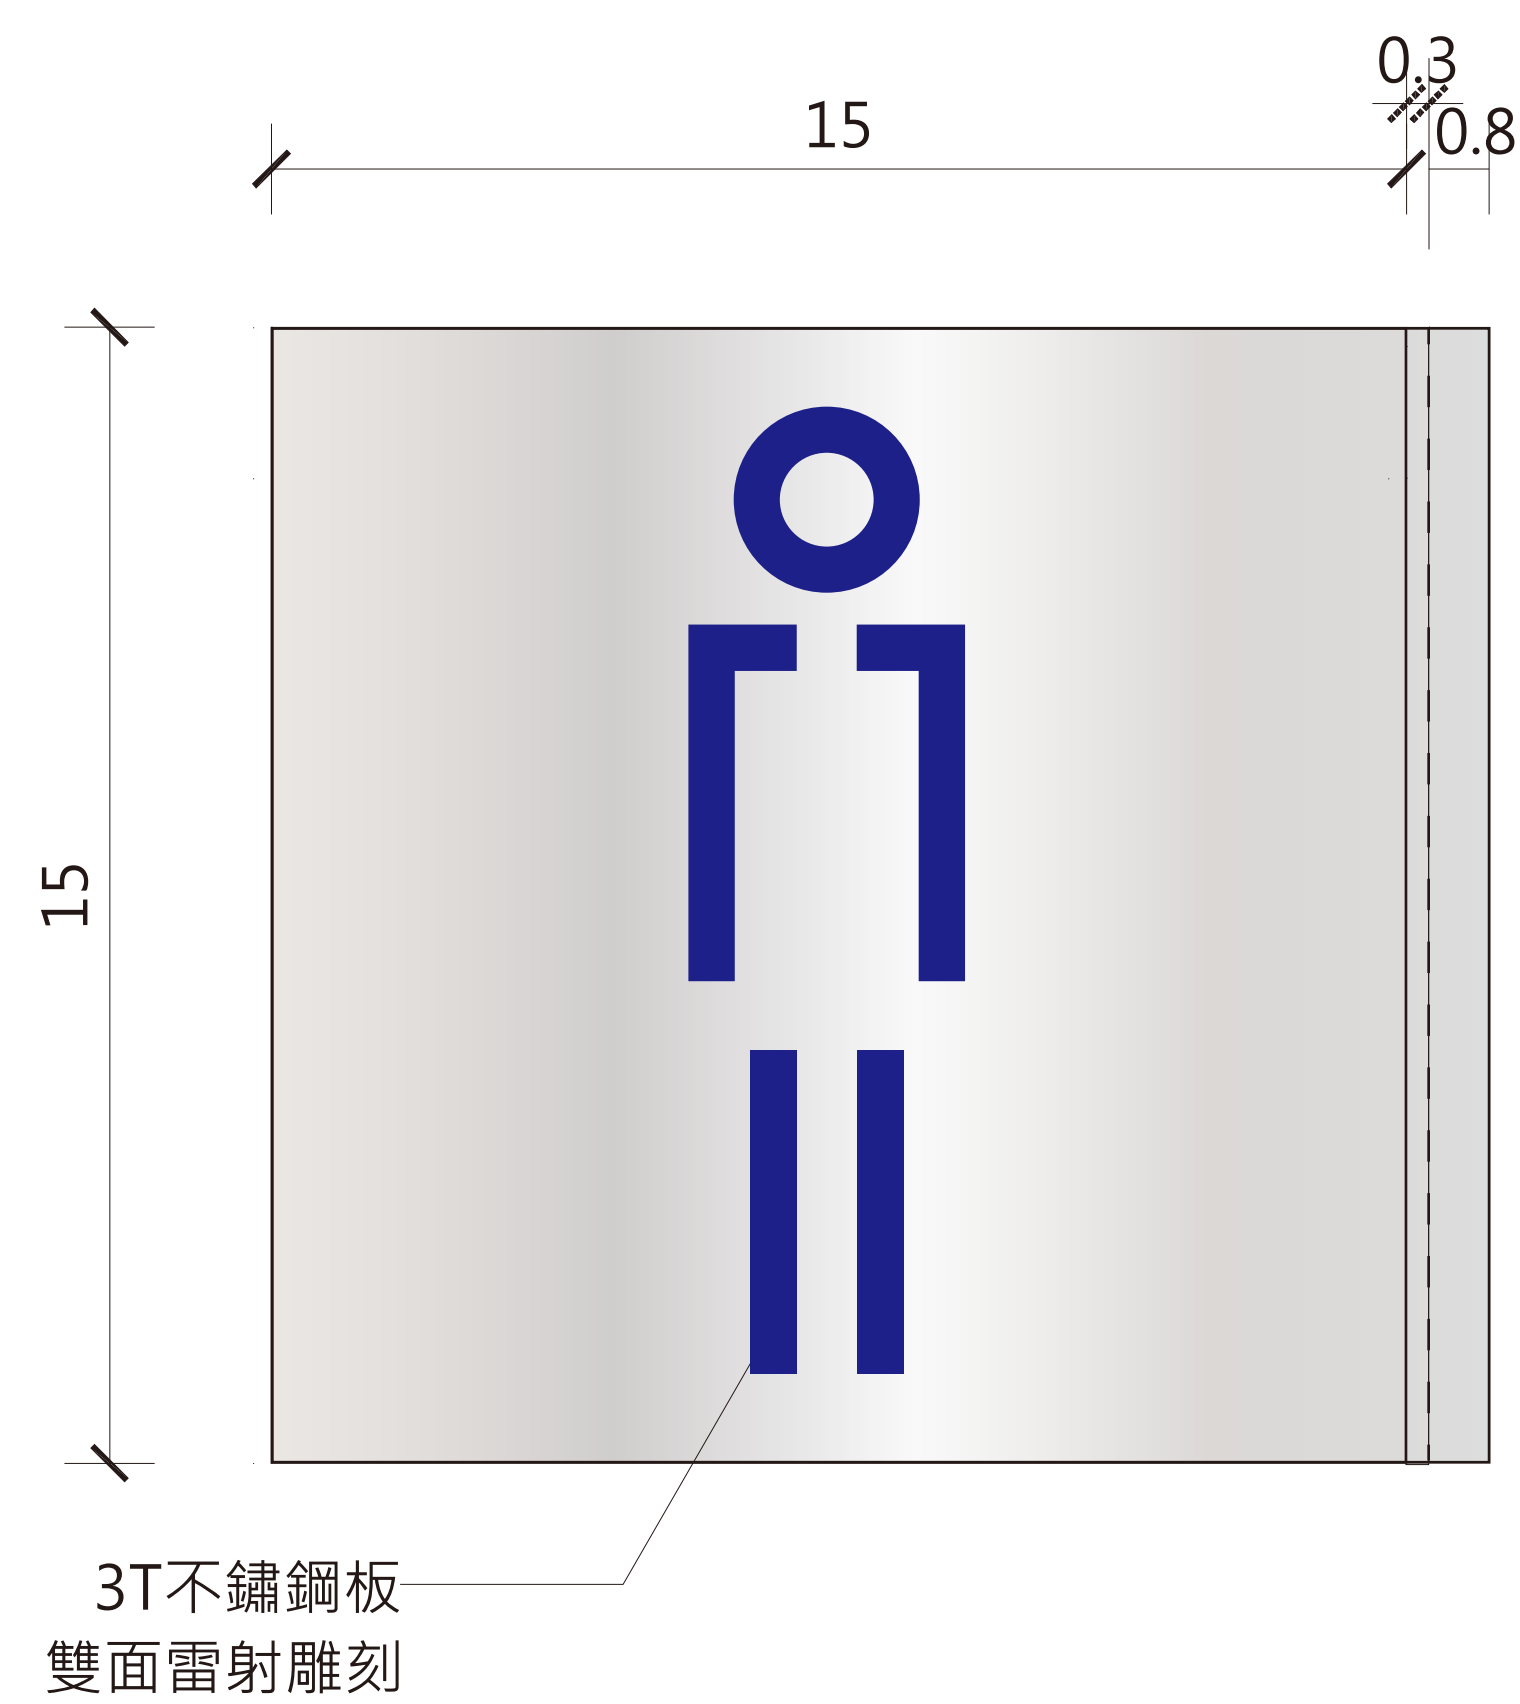


6 男生廁所指標平面圖x1
Scale: 1/3(A3) Units:cm
1/1.5(A1)

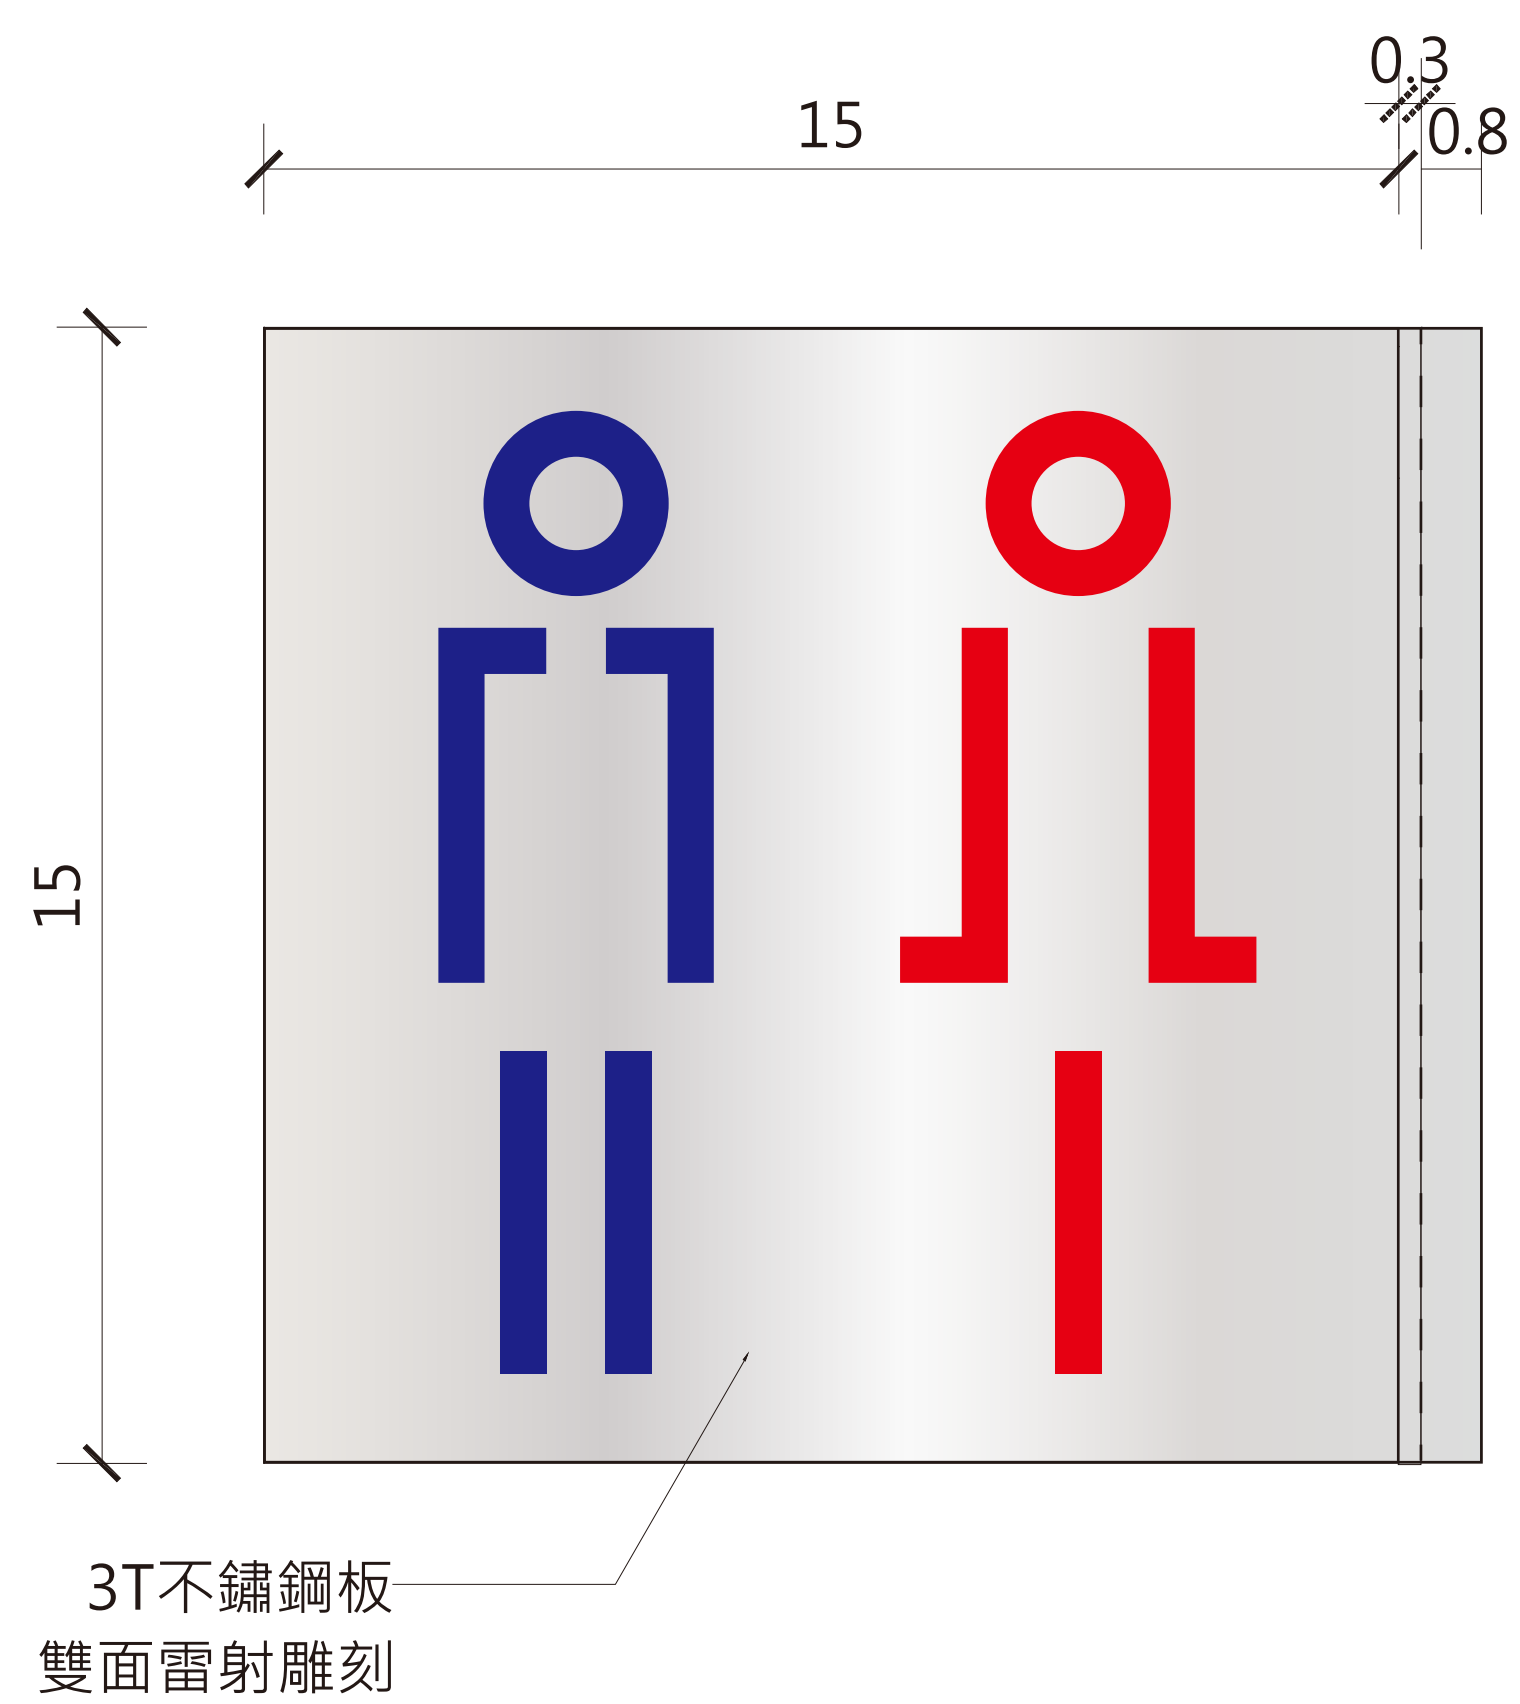

7 廁所主入口指標平面圖x1
Scale: 1/3(A3) Units:cm
1/1.5(A1)

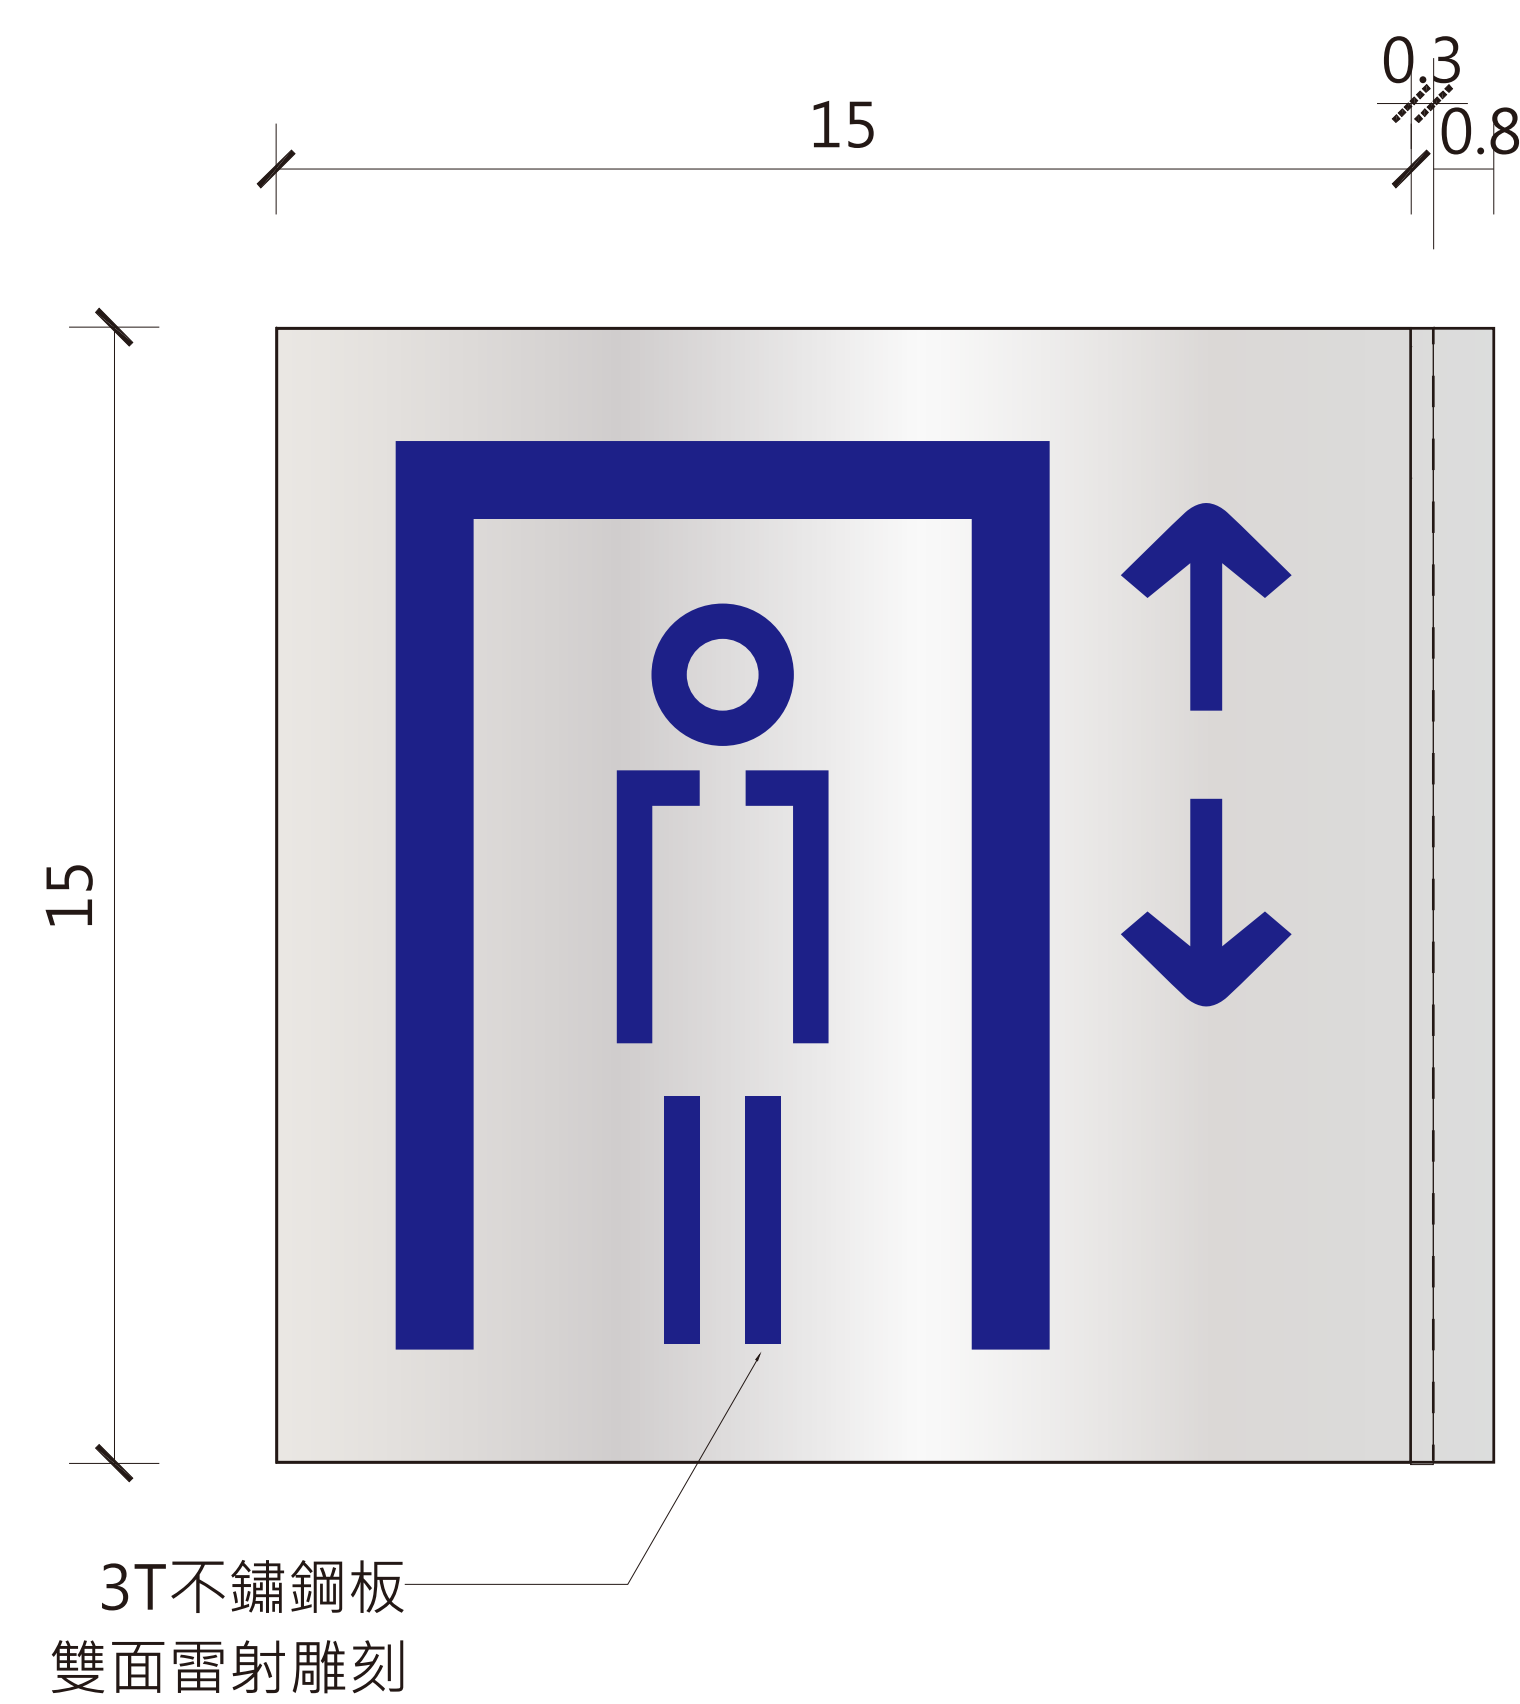

8 電梯指標平面圖x1
Scale: 1/3(A3) Units:cm
1/1.5(A1)

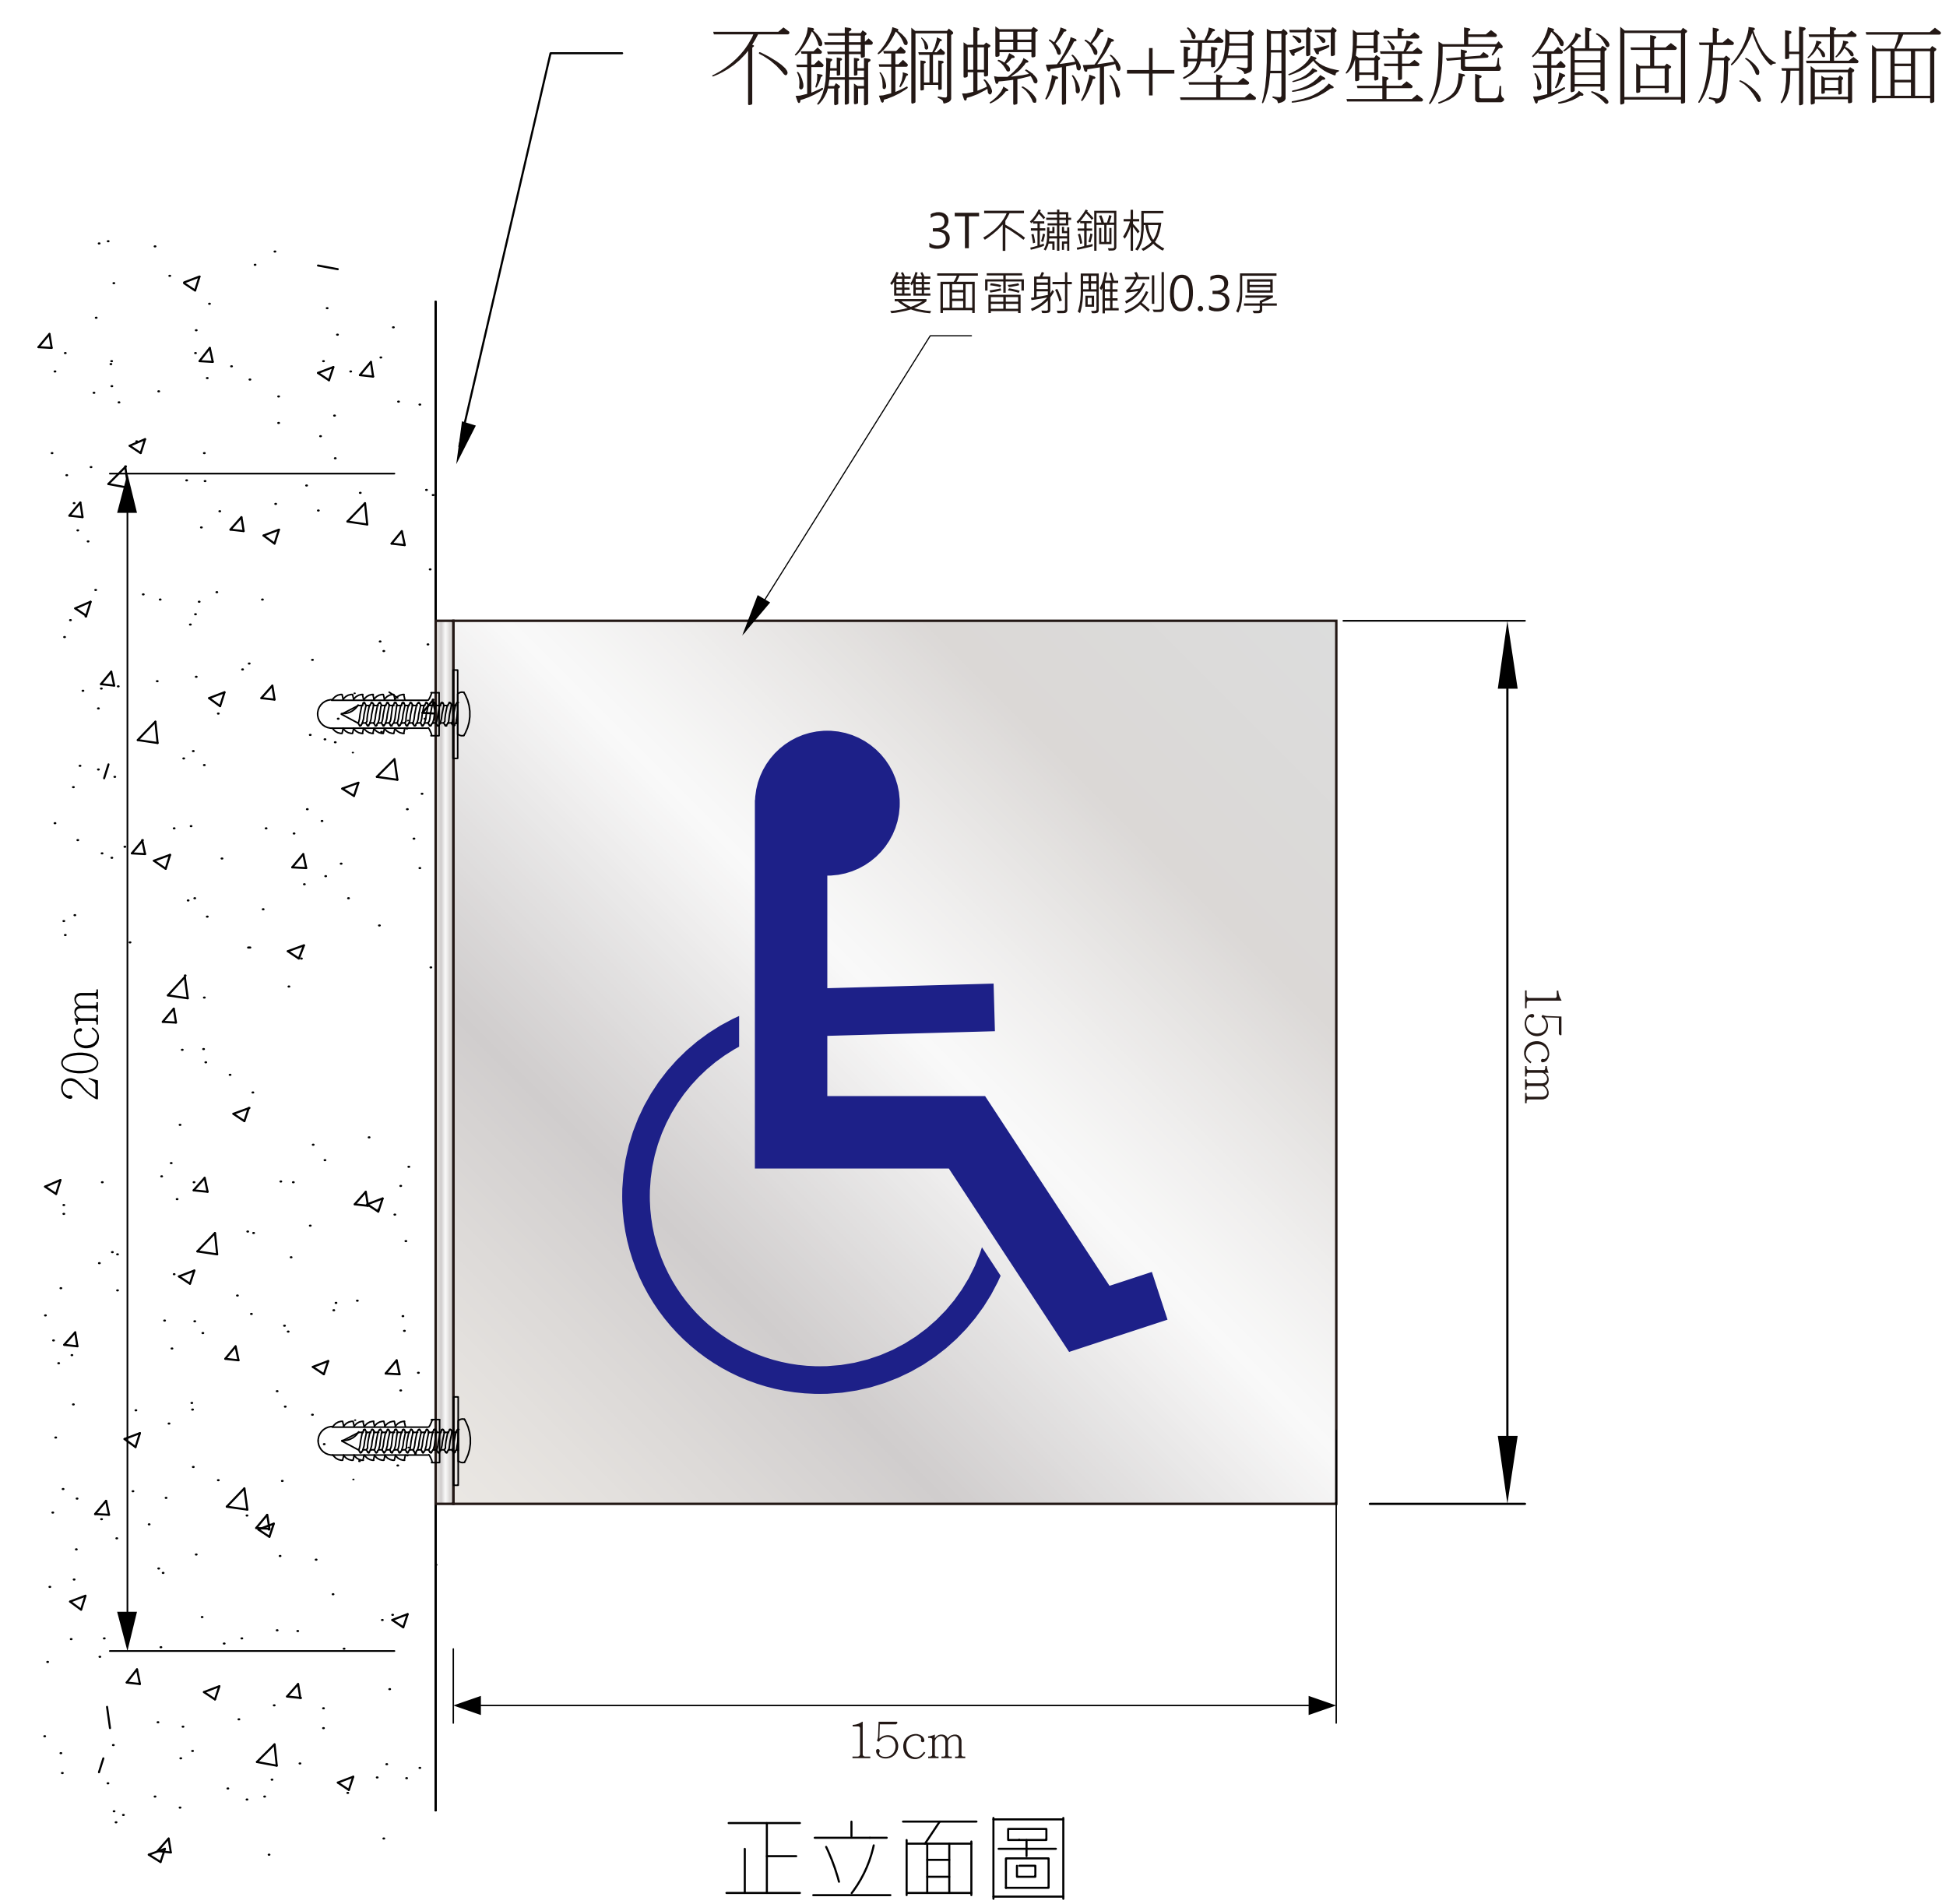

正立面圖



3D示意圖



備註: 全部尺寸±5mm

SanGyn 勝竣有限公司

新北市林口區粉寮路二段129-2號

電話: 02-2601-6090

傳真: 02-2601-0620

免費專線: 0800-281-617

產品型號: SJ-034WC

產品名稱: 不鏽鋼廁所標示牌

尺寸: 如圖所示

材質: 如圖所示

安裝: 如圖所示

客戶確認簽章:

日期: 2025/12/19